




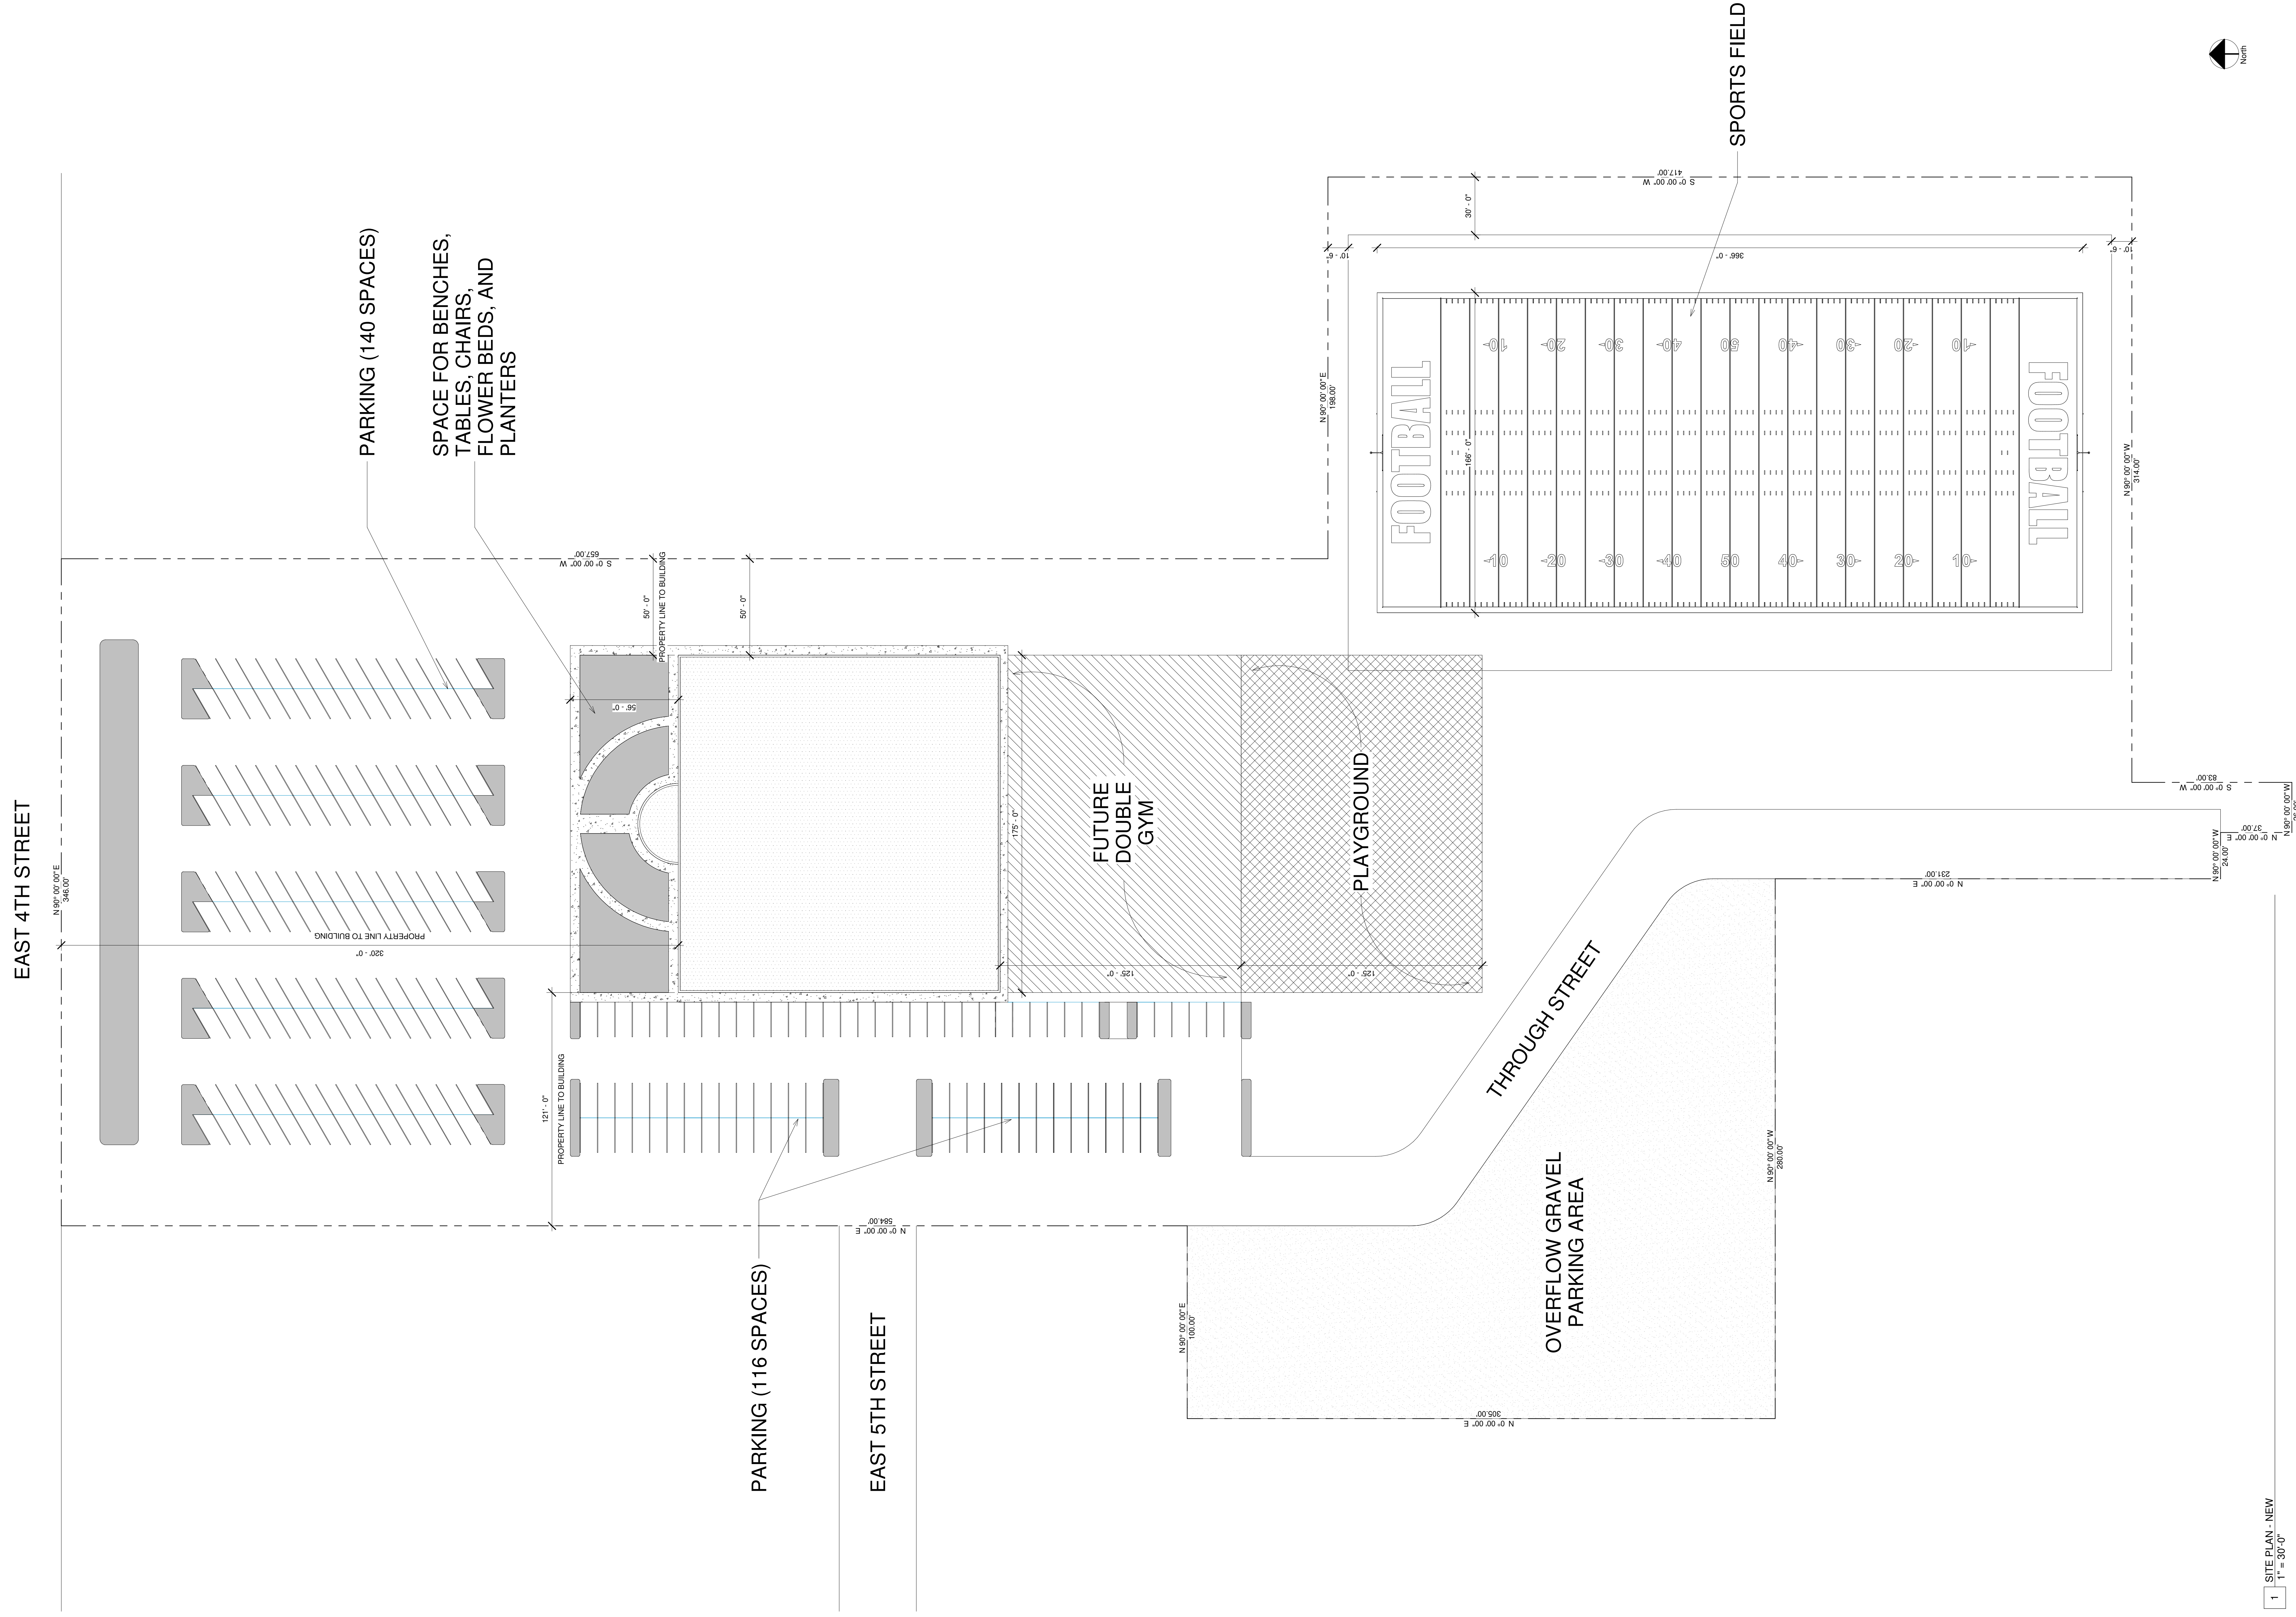

MAIN FLOOR AREA	
NAME	AREA
BABY ROOM	500 SF
BACK STAGE	204 SF
BACK STAGE STORAGE	816 SF
BATH	36 SF
BATH	36 SF
BATHROOM	72 SF
BREAK ROOM	250 SF
CRY ROOM	120 SF
DAYCARE	583 SF
DAYCARE	479 SF
DAYCARE	479 SF
DAYCARE	458 SF
DAYCARE OFFICE	169 SF
EAST HALLWAY	1340 SF
ELEVATOR	36 SF
ENTRY FOYER	682 SF
FAMILY BATHROOM	49 SF
FIRE RISER ROOM	100 SF
FIRESIDE/CONFERENCE ROOM	750 SF
GREEN ROOM	308 SF
GYM STORAGE	164 SF
KITCHEN	863 SF
LAUNDRY ROOM	145 SF
MAINTENANCE OFFICE/WORKSHOP	888 SF
MECHANICAL ROOM	177 SF
MEN'S BATHROOM	228 SF
MEN'S BATHROOM	135 SF
MEN'S LOCKER ROOM	261 SF
MULTIPURPOSE ROOM	7414 SF
MUSICART/YOUTH GROUP ROOM	750 SF
OFFICE	108 SF
OFFICE	113 SF
OFFICE	68 SF
OFFICE	113 SF
OFFICE	108 SF
OFFICE	108 SF
OFFICE	72 SF
OFFICE	135 SF
OFFICE	100 SF
OFFICE	100 SF
OFFICE	110 SF
OFFICE	90 SF
OFFICE	90 SF
OFFICE	85 SF
SERVER/COMMUNICATION ROOM	250 SF
SOUND BOOTH	120 SF
STAGE	538 SF
STAGE ACCESS RAMP	165 SF
STAGE STORAGE	164 SF
STAIRWELL	125 SF
STAIRWELL	125 SF
STORAGE	121 SF
TECHNICAL ARTS/MEDIA ROOM	750 SF
VESTIBULE	377 SF
WEST HALLWAY	2030 SF
WOMEN'S BATHROOM	228 SF
WOMEN'S BATHROOM	135 SF
WOMEN'S LOCKER ROOM	265 SF
Grand total: 59	25316 SF

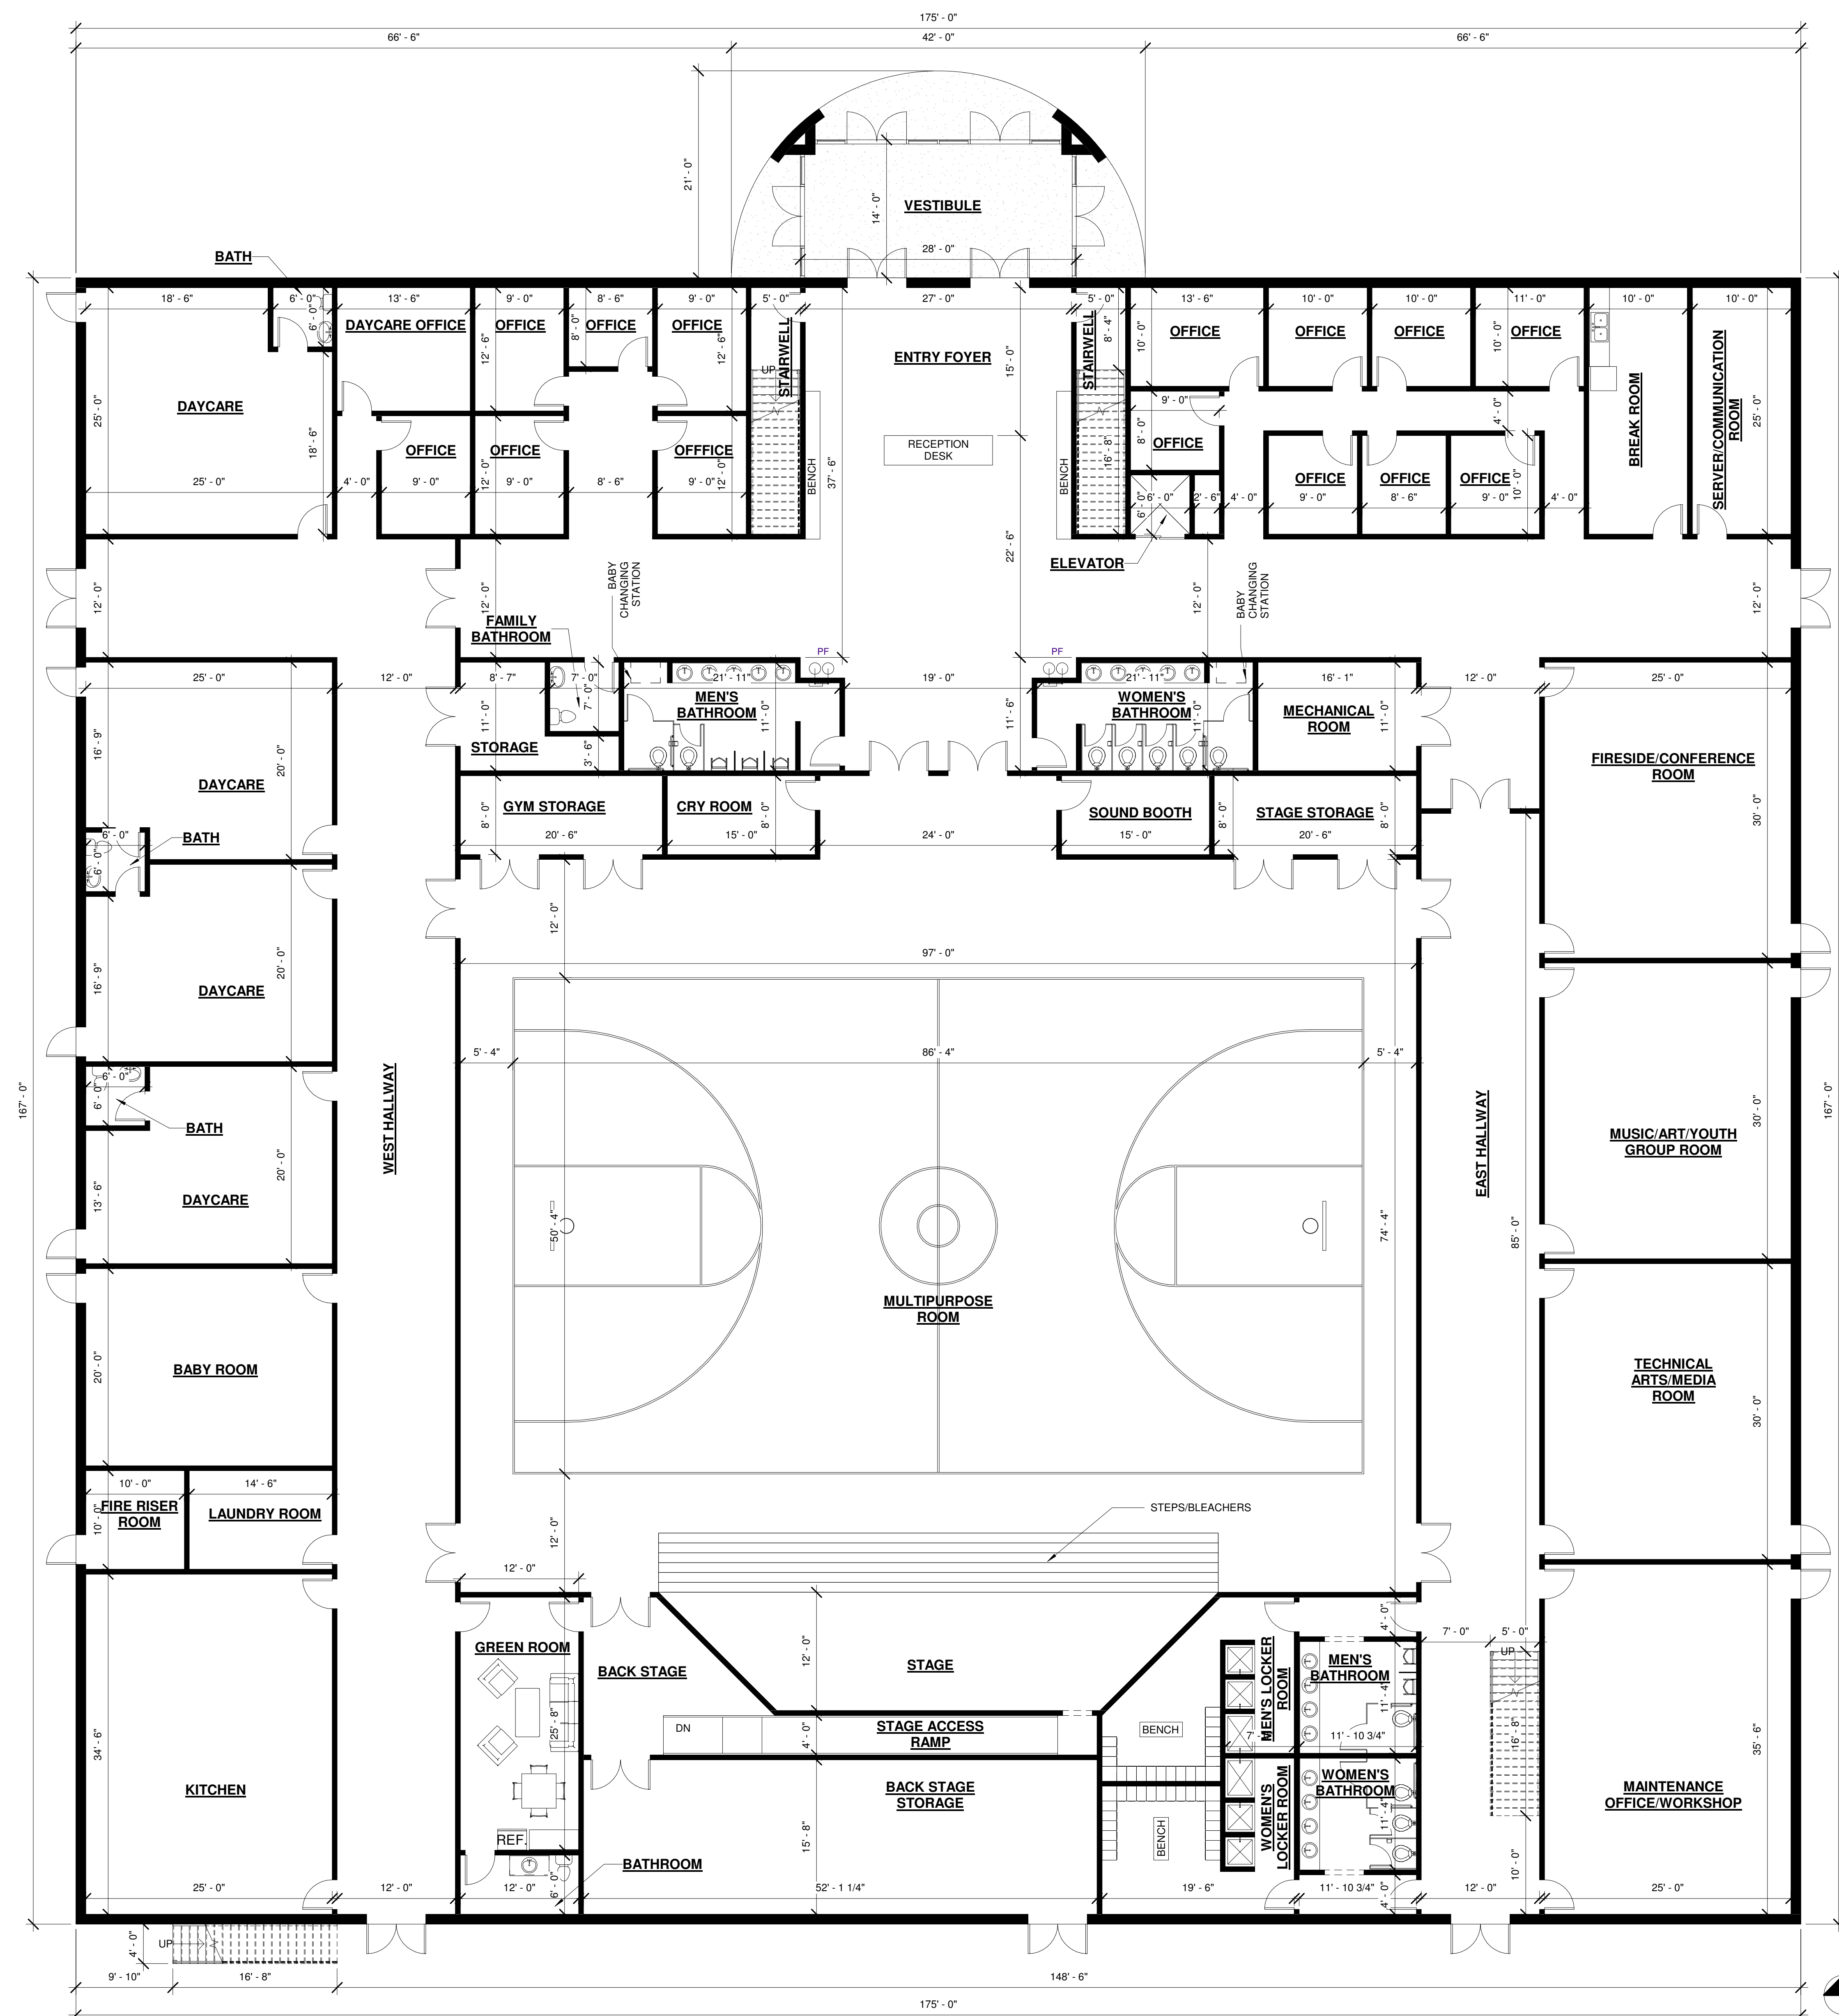

UPPER FLOOR AREA		
NAME		AREA
CLASSROOM 1		550 SF
CLASSROOM 2		500 SF
CLASSROOM 3		500 SF
CLASSROOM 4		625 SF
CLASSROOM 5		625 SF
CLASSROOM 6		625 SF
CLASSROOM 7		750 SF
CLASSROOM 8		625 SF
CLASSROOM 9		625 SF
CLASSROOM 10		625 SF
CLASSROOM 11		625 SF
CLASSROOM 12		625 SF
CLASSROOM 13		500 SF
CLASSROOM 14		500 SF
CLASSROOM 15		550 SF
MEN'S RESTROOM		223 SF
SCIENCE ROOM		695 SF
STORAGE		48 SF
STORAGE		166 SF
STORAGE		254 SF
TEACHER LOUNGE		704 SF
TEACHER WORKROOM		704 SF
UPPER WALKWAY		7730 SF
WOMEN'S RESTROOM		197 SF
Grand total: 24		19572 SF

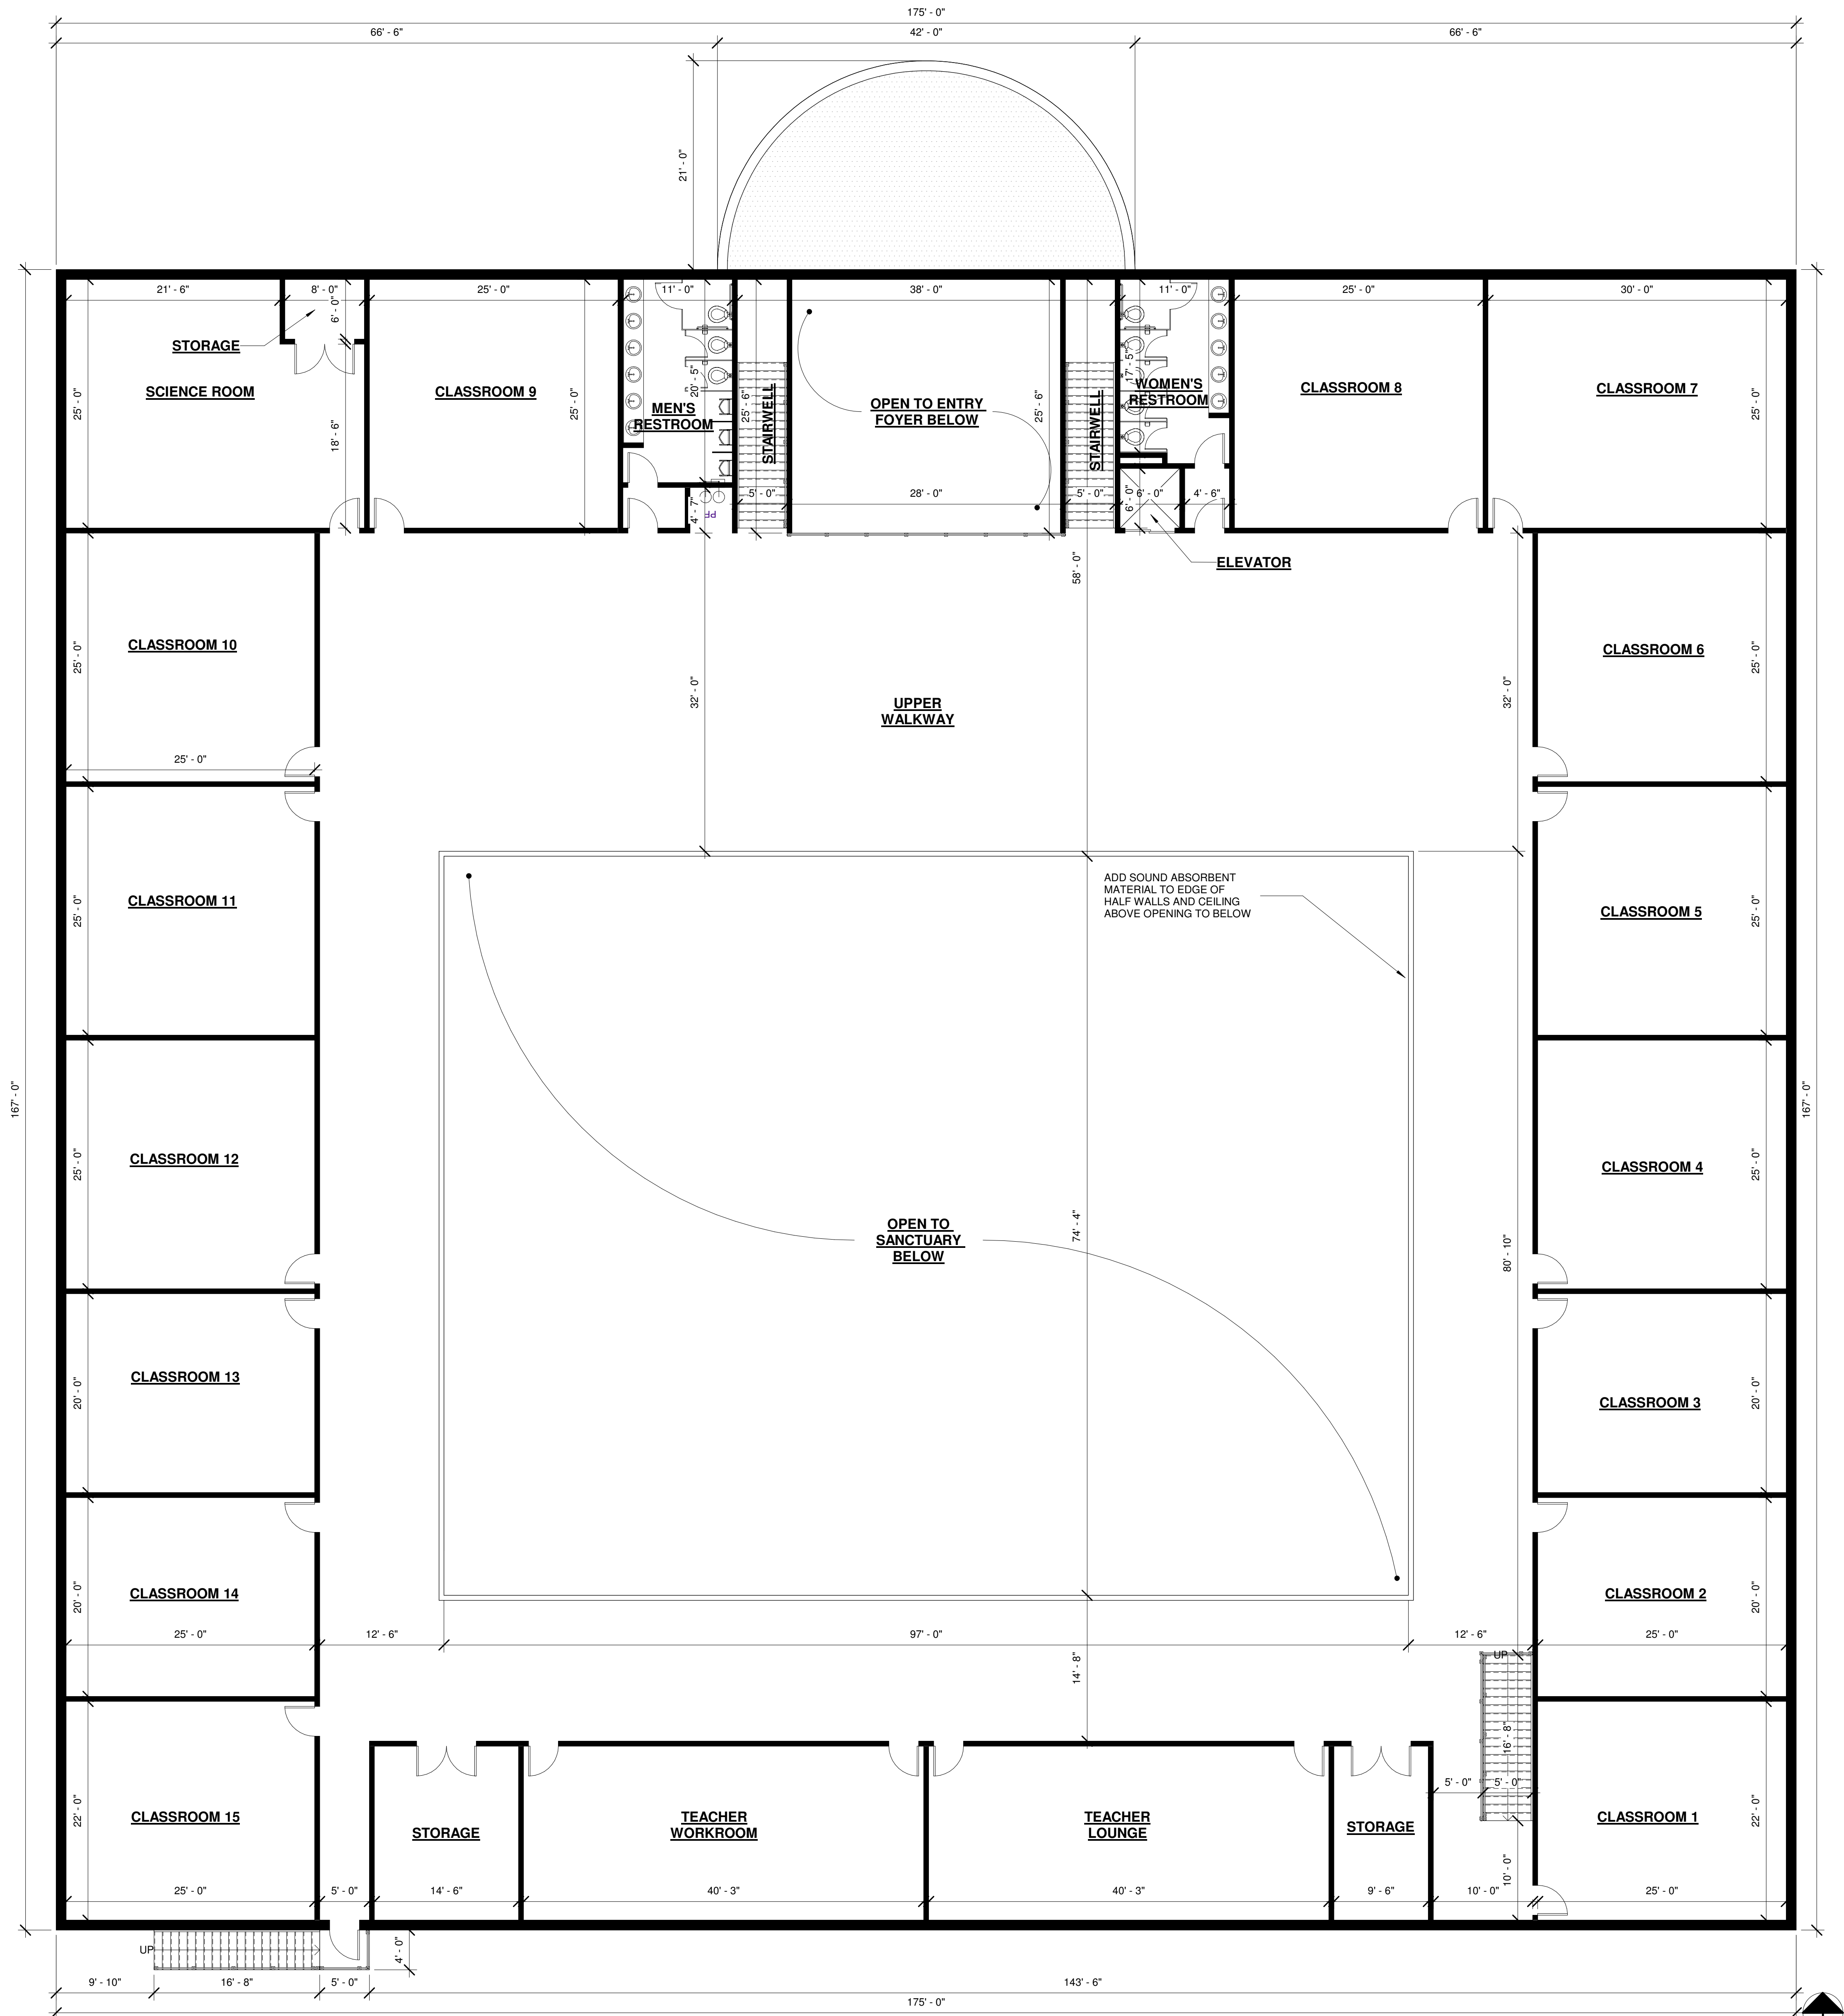

1 UPPER FLOOR PLAN
1/8" = 1'-0"